

**PAWTUCKET HOUSING AUTHORITY  
REQUEST FOR BIDS**

**FOR**

**PAWTUCKET HOUSING AUTHORITY  
GALEGO COURT  
RECLAMATION AND RESURFACING PROJECT**

**ADDENDUM No. 1  
September 2, 2022**

**TO ALL CONTRACTORS ESTIMATING:**

Bidders are hereby informed that plans and specifications for the above-mentioned contract are modified, corrected, and/or supplemented as follows and Addendum No. 1 becomes part of the Contract Documents.

**DIVISION – 0: BIDDING AND CONTRACT REQUIREMENTS:**

1. Delete Section 00900 ADDENDA page 00900-1 in its entirety and insert revised Section 00900 page 00900-1, attached to this Addendum No. 1.

Reference to Addendum No. 1 was added.

**PLANS:**

1. Delete BASE BID PARKING LOT NO. 6, Sheet 5 of 10 in its entirety and insert revised BASE BID PARKING LOT NO. 6, Sheet 5 of 10, attached to this Addendum No. 1.

The existing catch basin and existing drainage manhole have been shown on the plan.

**CLARIFICATIONS:**

1. No questions were received from any Contractors.
2. The Attendance Sheet from the optional Pre-Bid Meeting held on August 29, 2022 is attached.

**APPENDIX**  
**ATTENDANCE SHEET**

Pawtucket Housing Authority Galego Court Reclamation and Resurfacing Project  
Leonard Jenard Drive  
Pawtucket, Rhode Island  
Pre-Bid Meeting: August 29, 2022 at 11 AM  
Attendance Sheet

PLEASE PRINT			
Company Name	Contact Name	Phone	Email
1 Crossman Engineering	Douglas Allam	401-574-3476	douglas.allam@crossmaneng.com
2 PHA PHA	Nick T & R Jim Wood	401 265 0773 265 0775	nick@pawthousing.org
3 Ed Wojcik Architect, Ltd.	Matthew Clemence	401-861-7139	mclemence@edwojickarchitect.com
4 CARDI CORPORATION	Matthew Jesus	401-739-8300	MJESUS@CARDI.COM
5			
6			
7			
8			
9			
10			
11			
12			
13			
14			
15			




**SECTION 00900**

**ADDENDA**

There is one addendum to Bid No. 2-2021-13 as of September 2, 2022.

1. Addendum No. 1, Issuance Date: September 2, 2022.

**END SECTION 00900**

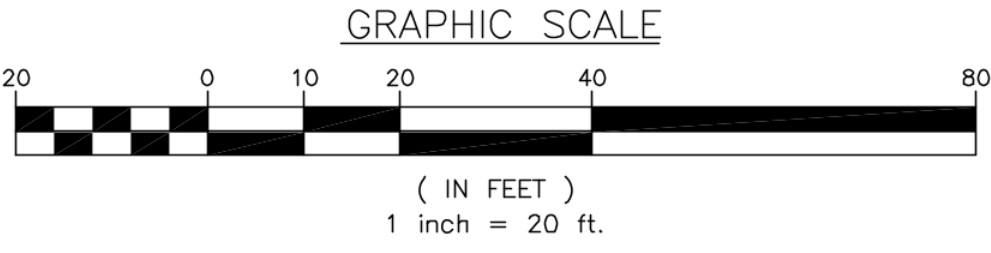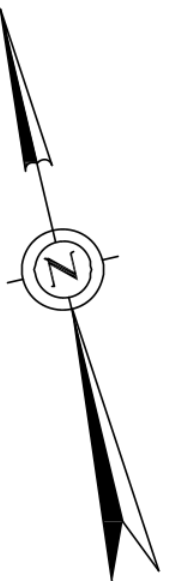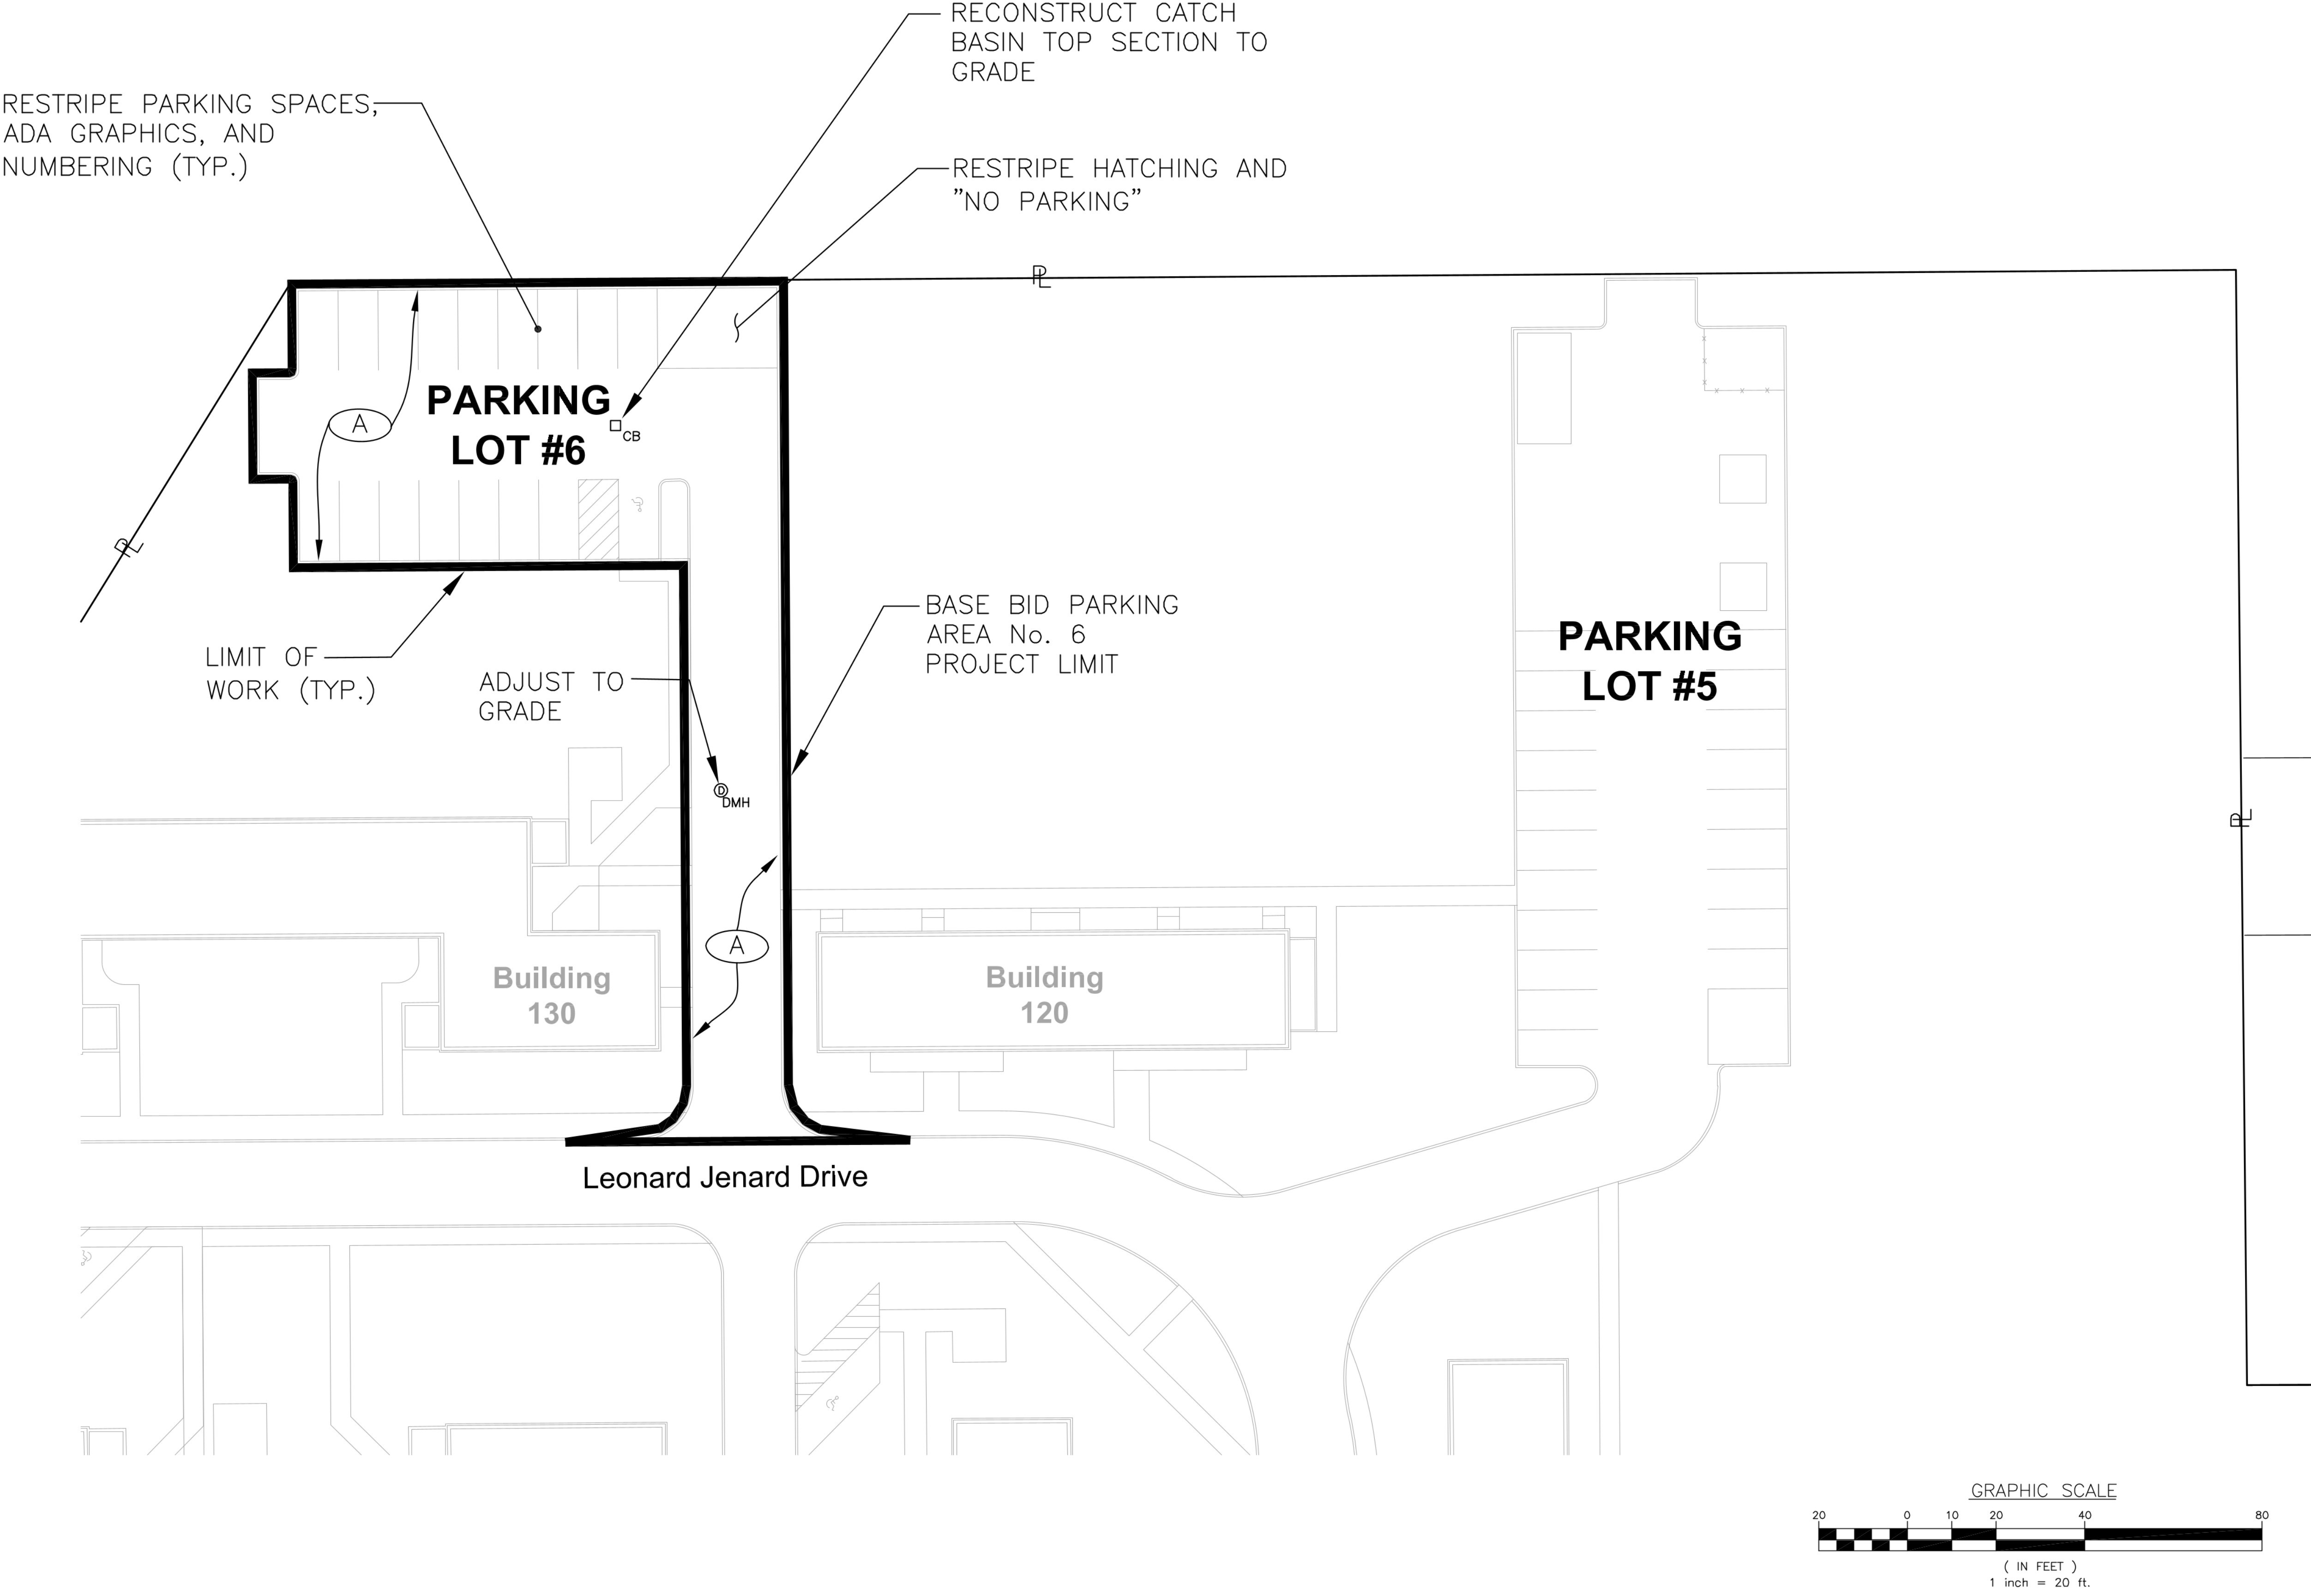



Civil

• Transportation

• Environmental

• Site Planning

• Surveying

• Permitting

• Landscape Architecture

**CROSSMAN ENGINEERING**

Rhode Island

151 Centerville Road

Warwick, RI 02886

Phone: (401) 738-5660

Massachusetts

103 Commonwealth Avenue

North Attleboro, MA 02763

Phone: (508) 695-1700

Email: [cei@crossmaneng.com](mailto:cei@crossmaneng.com)

THESE DRAWINGS ARE THE PROPERTY OF CROSSMAN ENGINEERING AND HAVE BEEN PREPARED FOR THEIR CLIENT FOR A SPECIFIC SITE AND PROJECT. THESE DRAWINGS ARE NOT TO BE COPIED OR USED FOR ANY OTHER PURPOSE WITHOUT THE WRITTEN CONSENT OF CROSSMAN ENGINEERING.

PROJECT TITLE:

**GALEGO COURT  
RECLAMATION &  
RESURFACING PROJECT**

**483 WEEDEN STREET  
PAWTUCKET, RI 02860**

PREPARED FOR:

**THE HOUSING AUTHORITY  
OF THE CITY OF  
PAWTUCKET**

**483 WEEDEN STREET  
PAWTUCKET, RI 02860**

DRAWING TITLE:

**BASE BID  
PARKING LOT No. 6**

DATE: AUGUST 22, 2022	SCALE: 1"=20'
DWG. NAME: 2654-C03.1-BASE-BID.dwg	

REVISIONS		
△		
NUMBER	REMARKS	DATE
1	ADDENDUM No. 1	09-02-22

DRAWING NUMBER

**C3.1**

SHEET: 5 OF: 10